


FLOOR PLAN

11-8-10

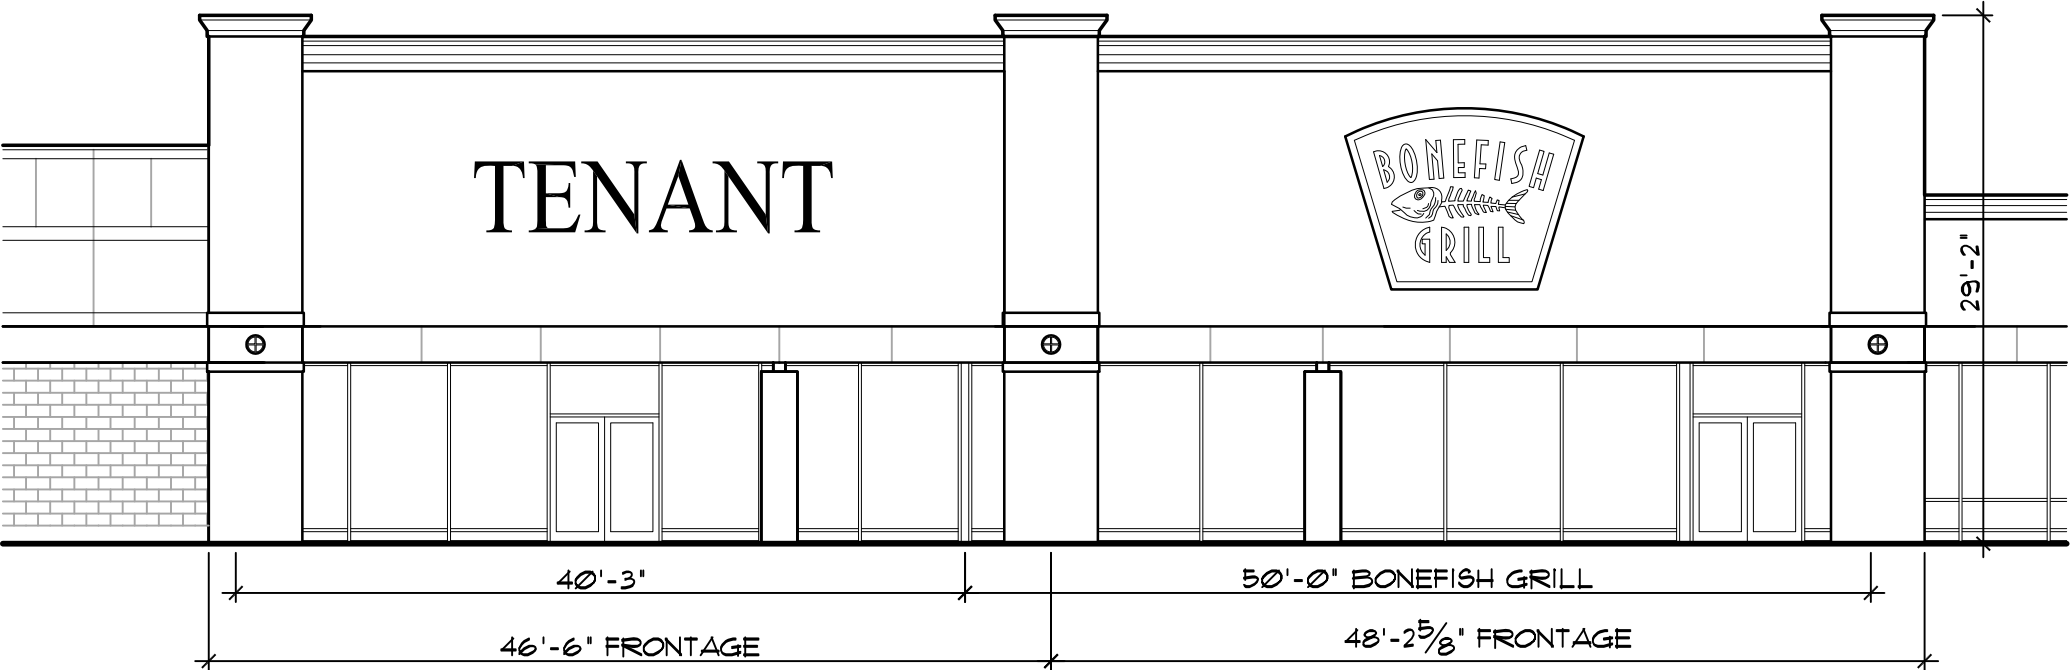

**FRONT ELEVATION**

SCHEME #2  
11-5-10